







LEGEND:


| | |
|---|---------------------|
|  | DOMESTIC COLD WATER |
|  | DOMESTIC HOT WATER |
|  | SANITARY & DRAINAGE |
|  | VENTILATION PIPE |




SANITARY PIPE LAY-OUT
SCALE/ESCALA: 1 : 50

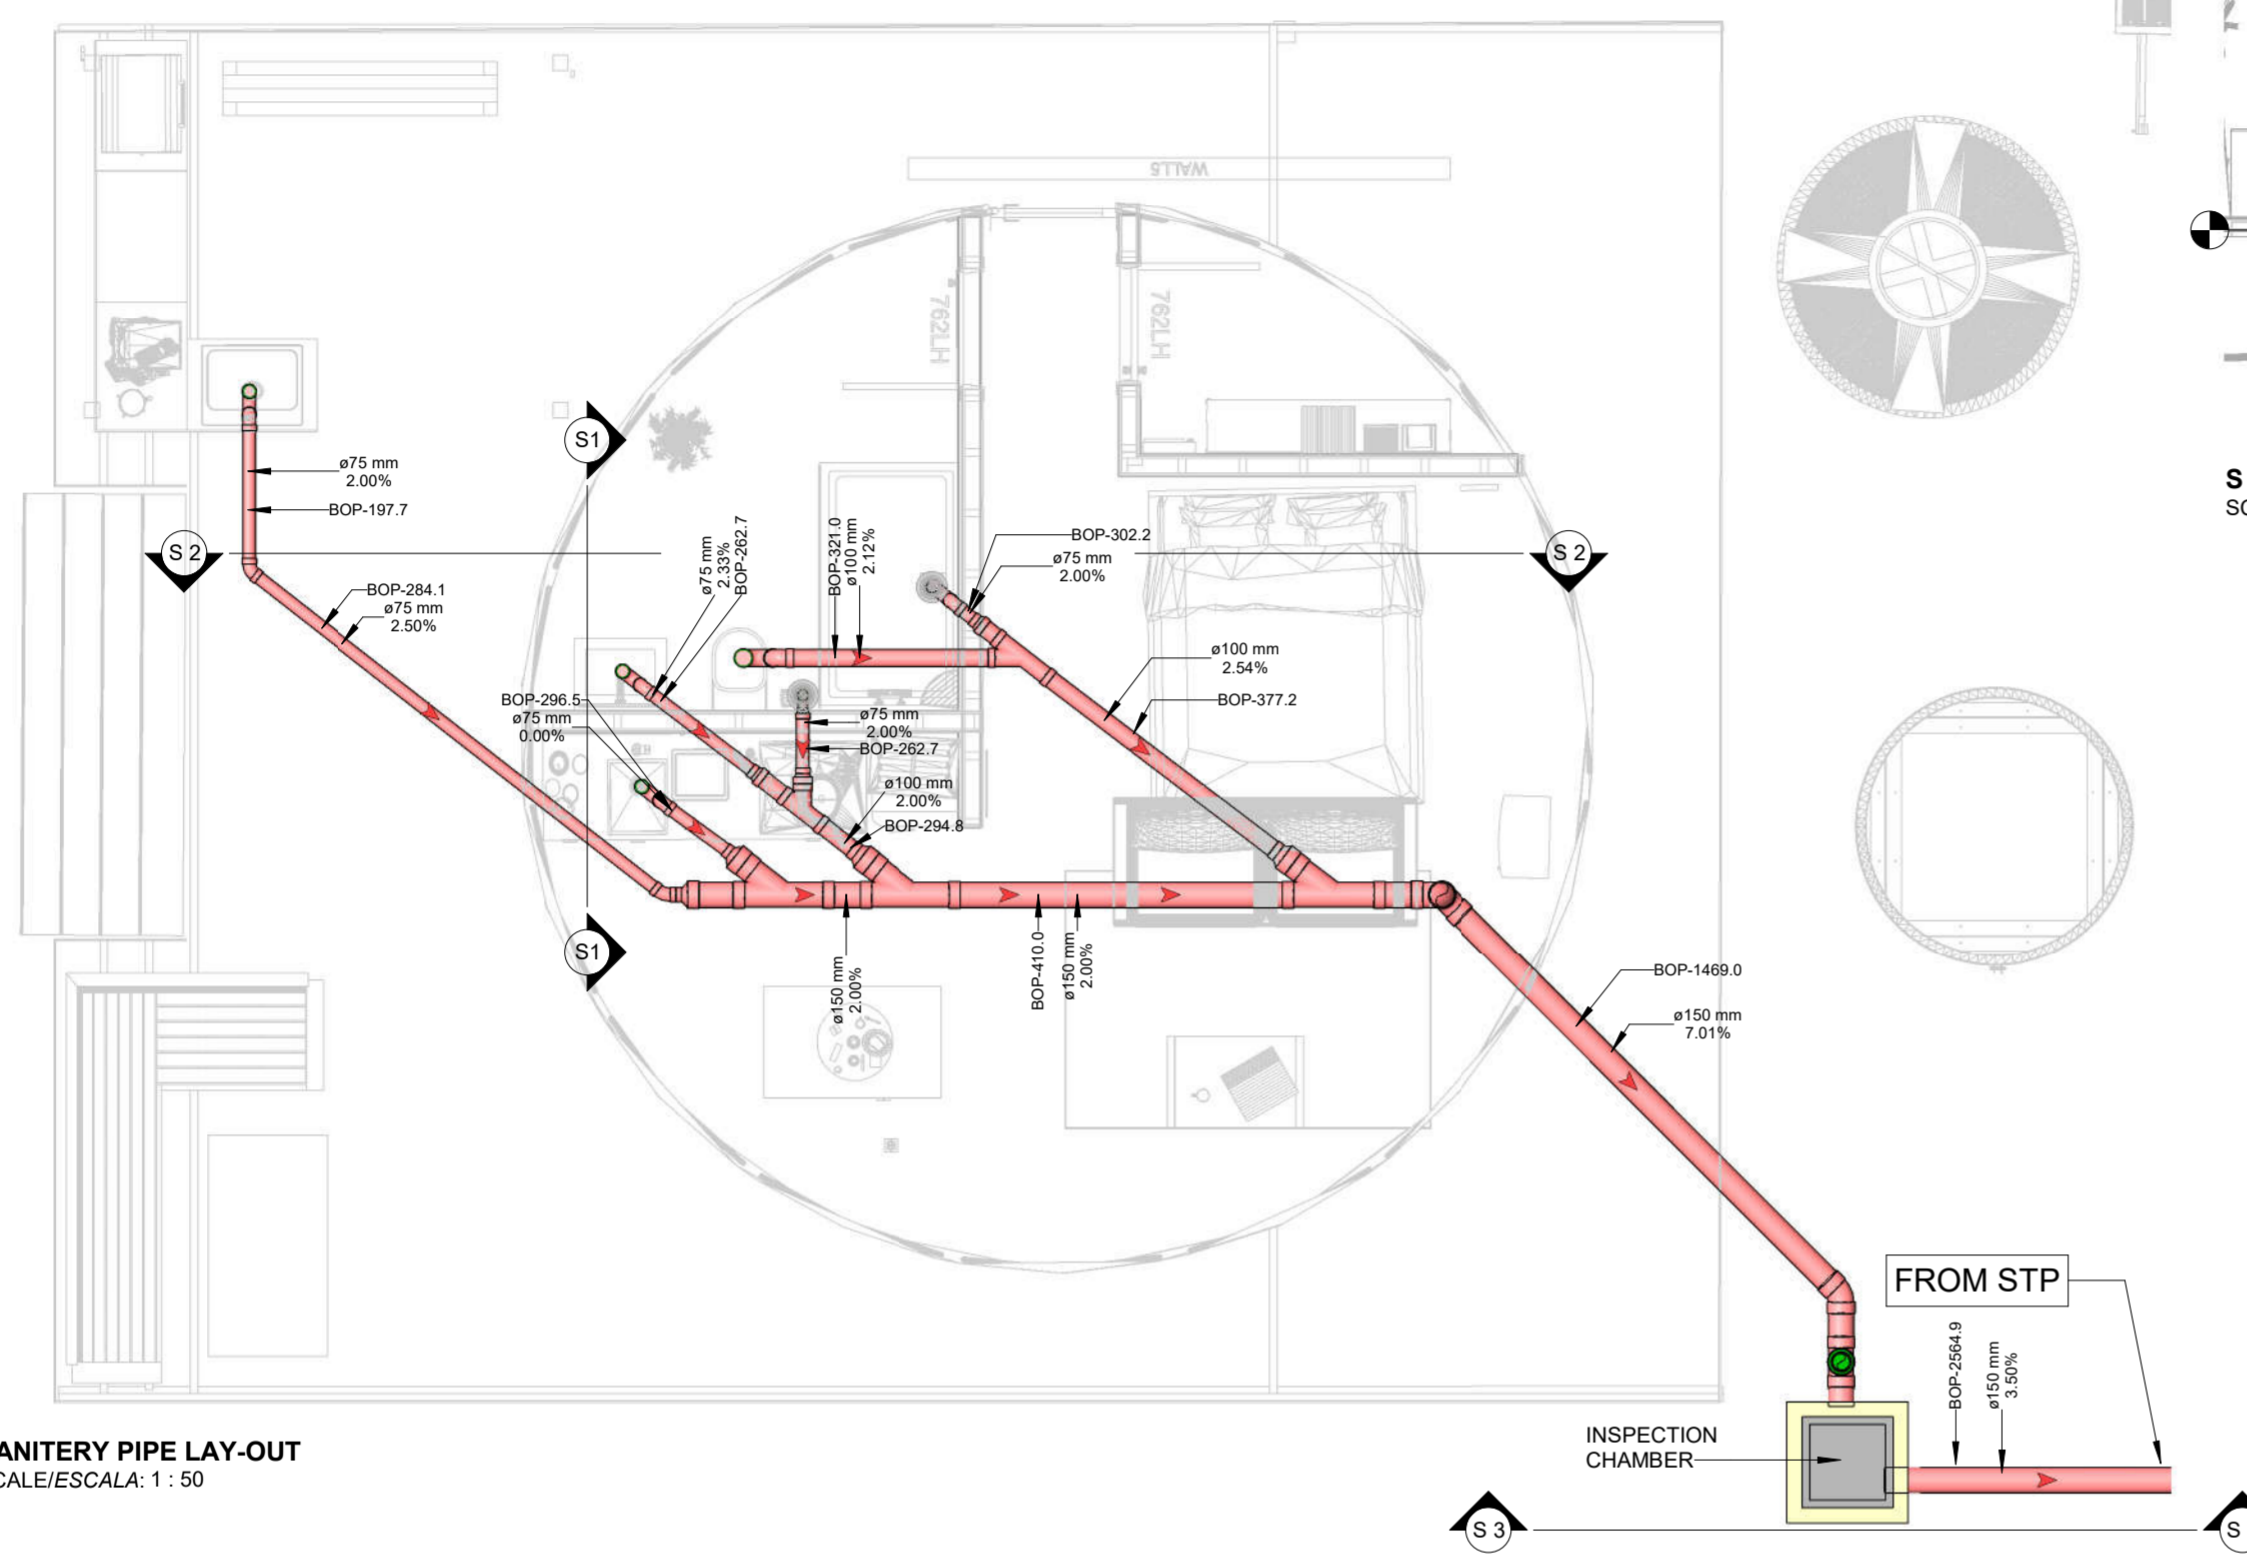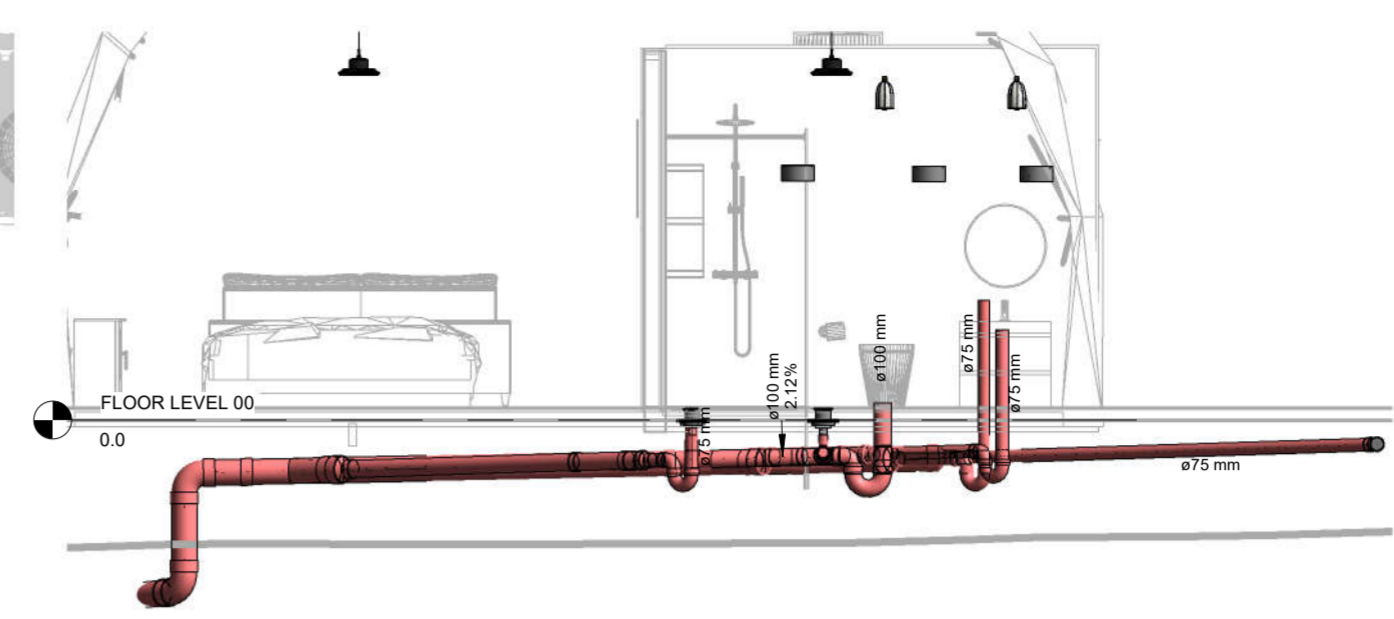


S2
SCALE/ESCALA: 1 : 50

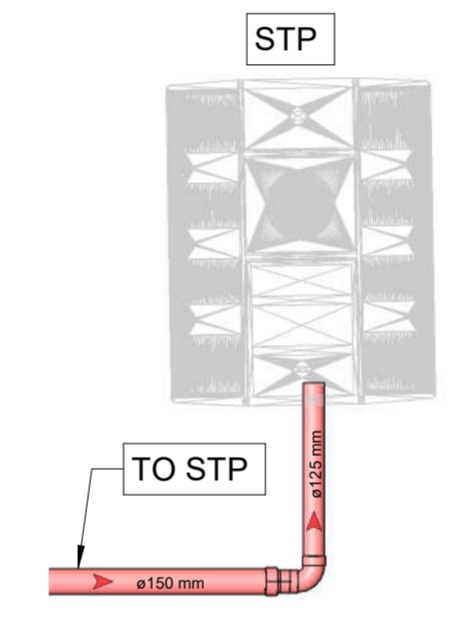


STP LOCATION
SCALE/ESCALA: 1 : 50

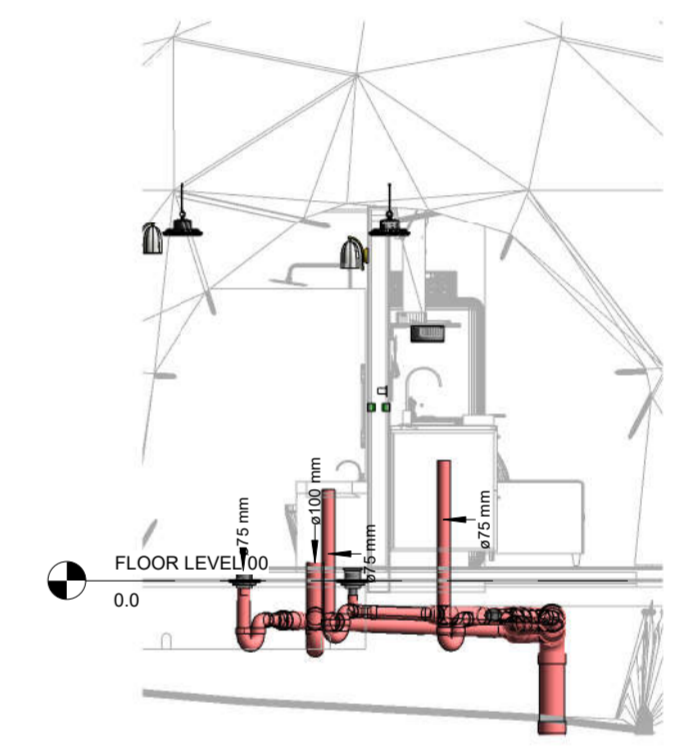

S1
SCALE/ESCALA: 1 : 50

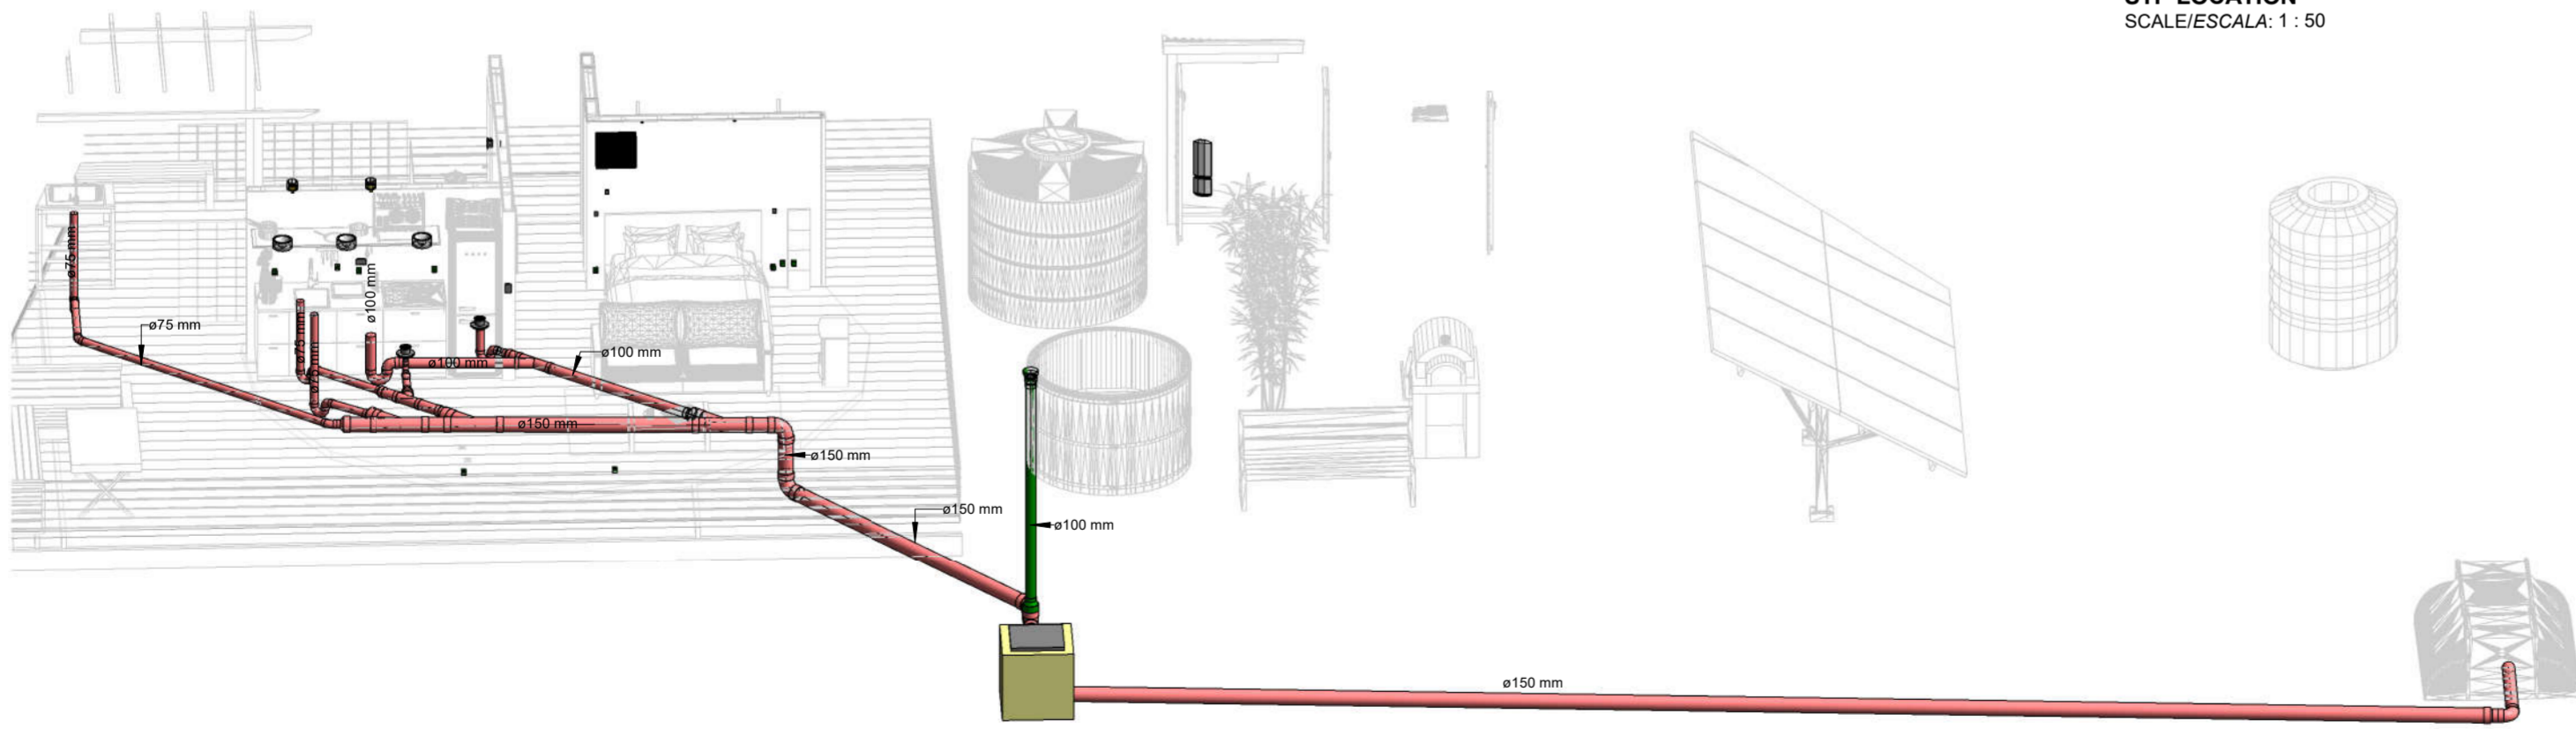


3D VIEW 01
SCALE/ESCALA:

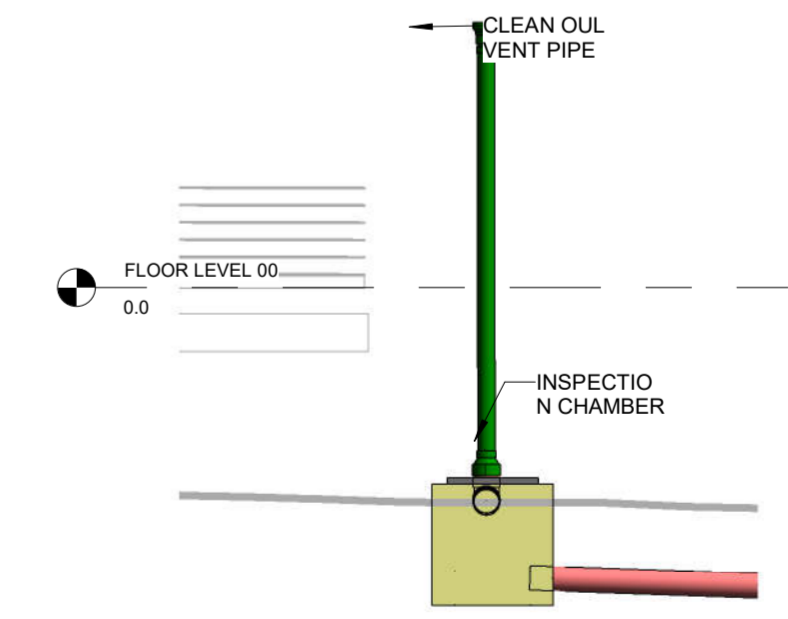



S3
SCALE/ESCALA: 1 : 50

| REV. | DESCRIPTION | DATE | DRAWN BY | CHECKED BY |
|---|-------------|------------------------------|---------------------|-------------|
| SHEET NAME: SANITARY PIPE LAYOUT | | DRAWING CODE: 007 | FLOOR LEVEL: | |
| PROJECT ADDRESS: | | PROJECT CODE: 2004 | SCALE: As indicated | NORTH SIGN: |
| | | PROJECT NAME: STEW 27 | | |




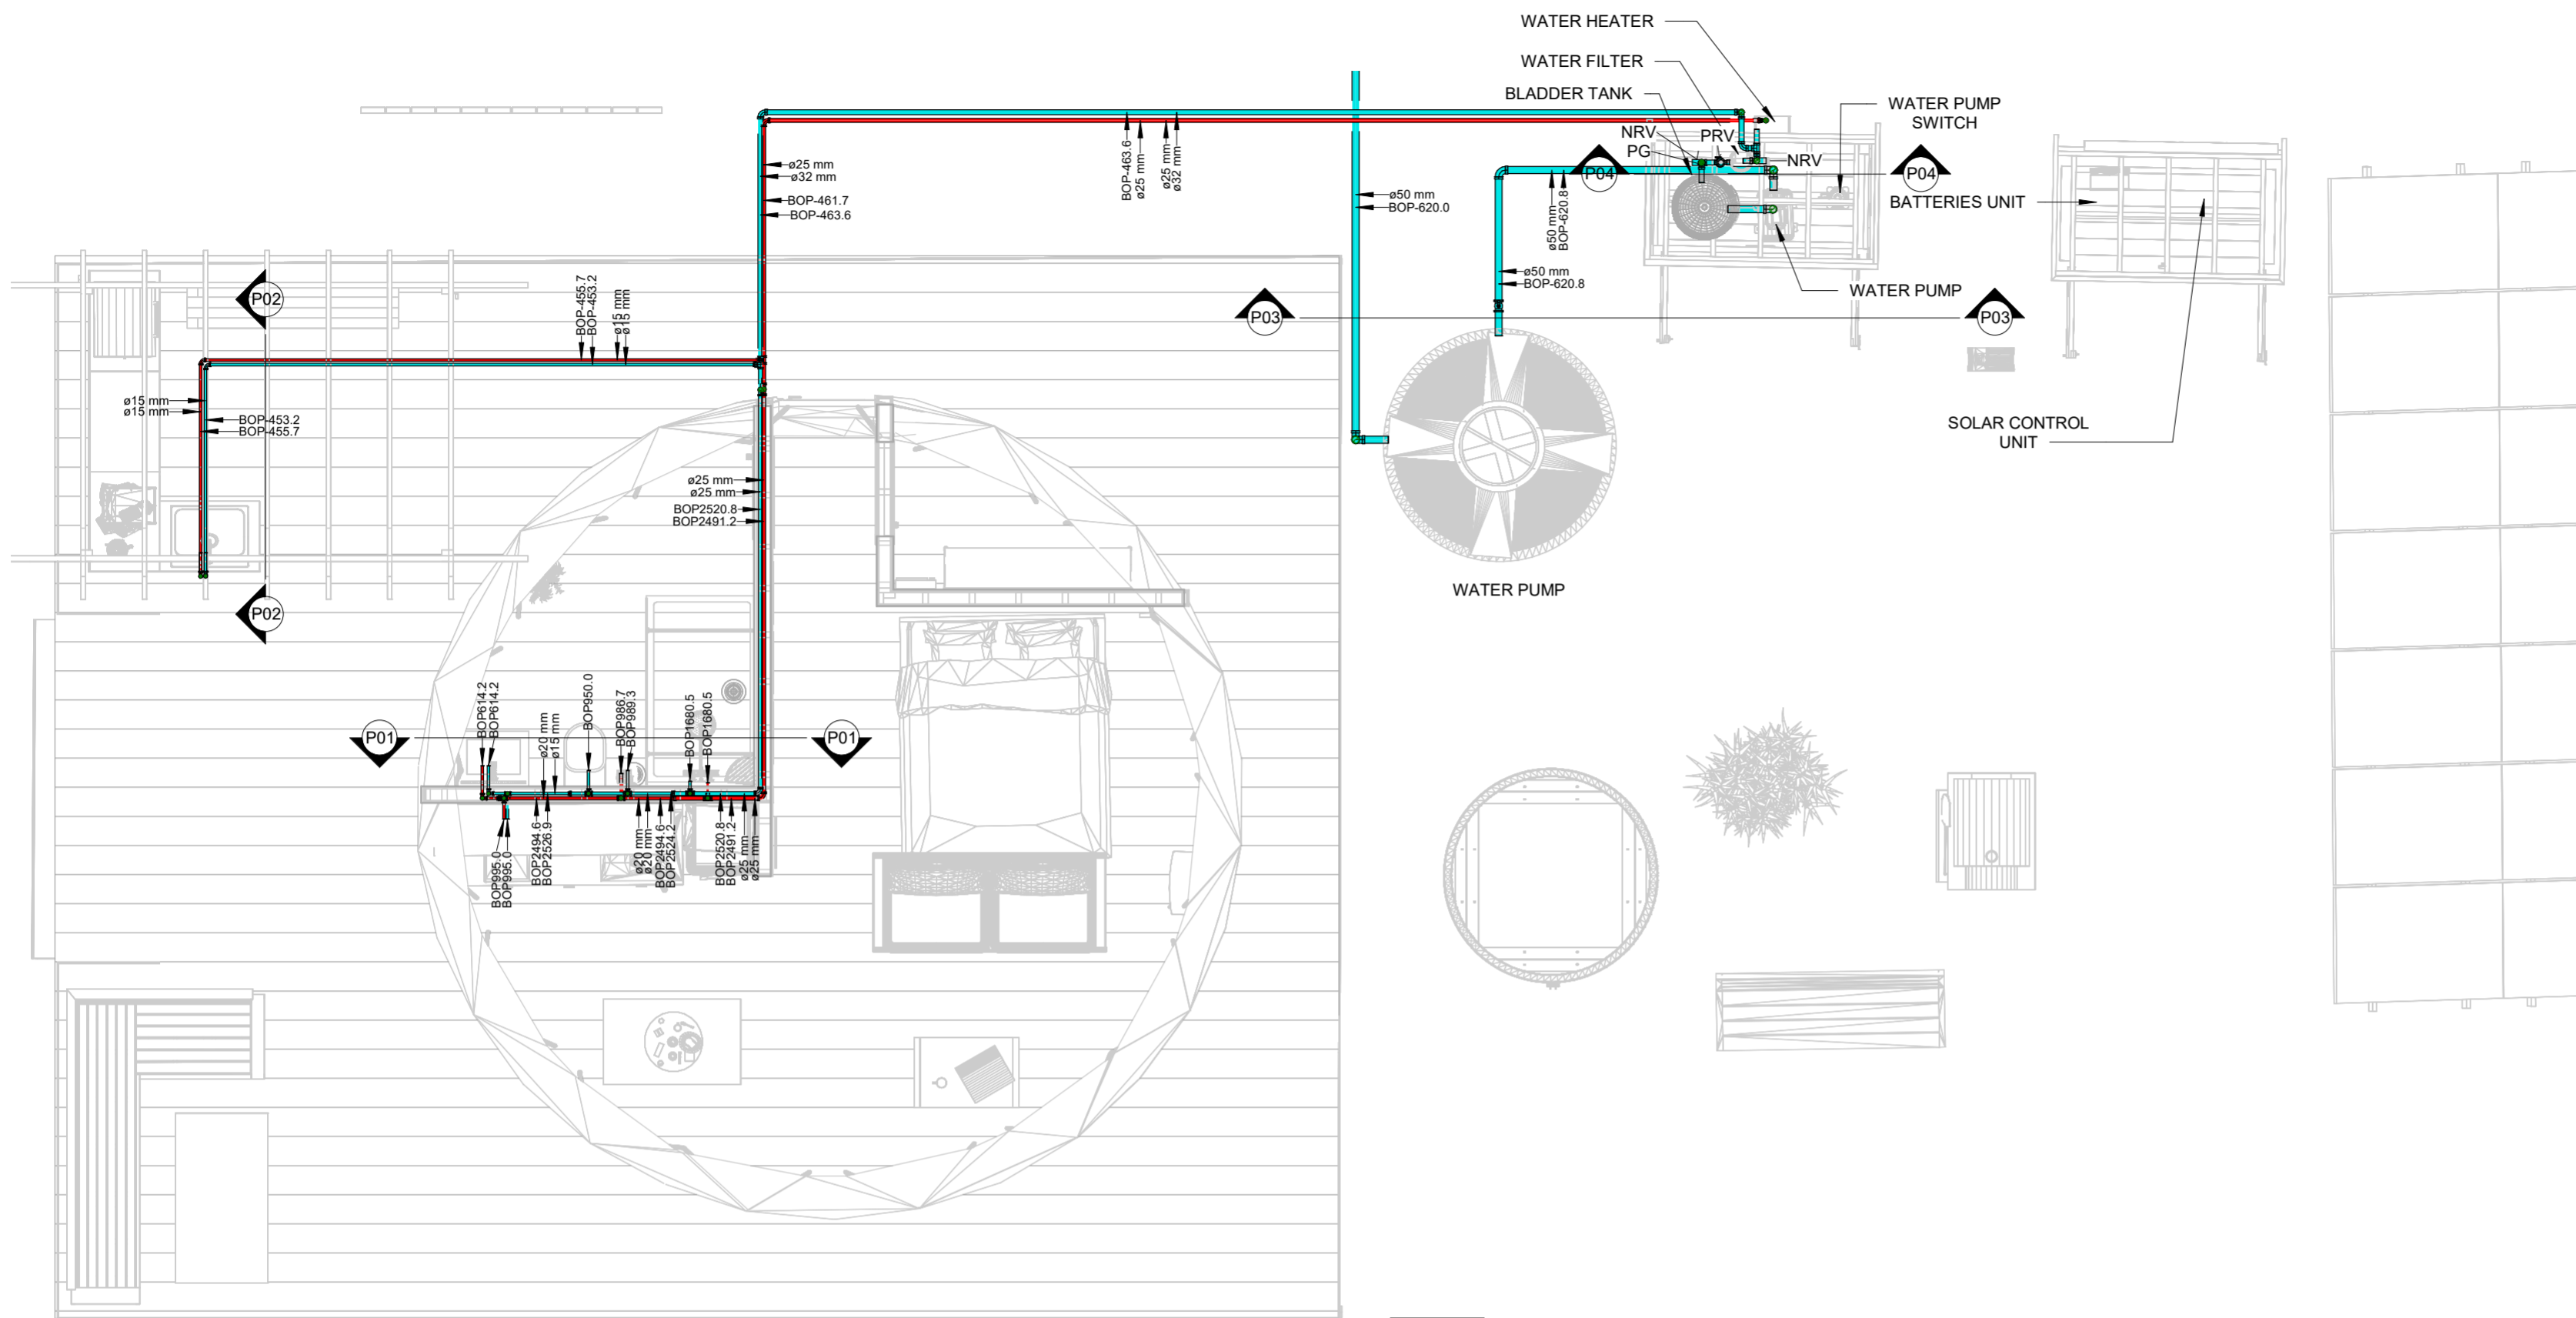


LEGEND:

- █ DOMESTIC COLD WATER
- █ DOMESTIC HOT WATER
- █ SANITARY & DRAINAGE
- █ VENTILATION PIPE

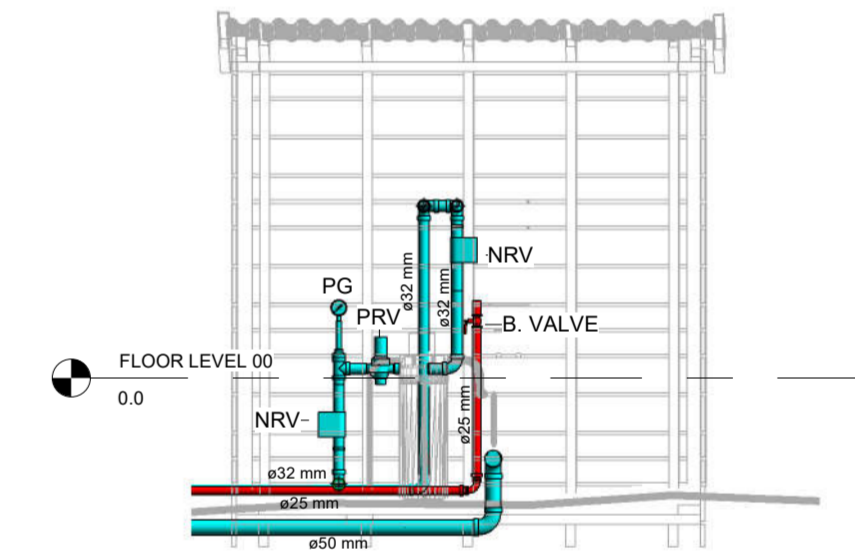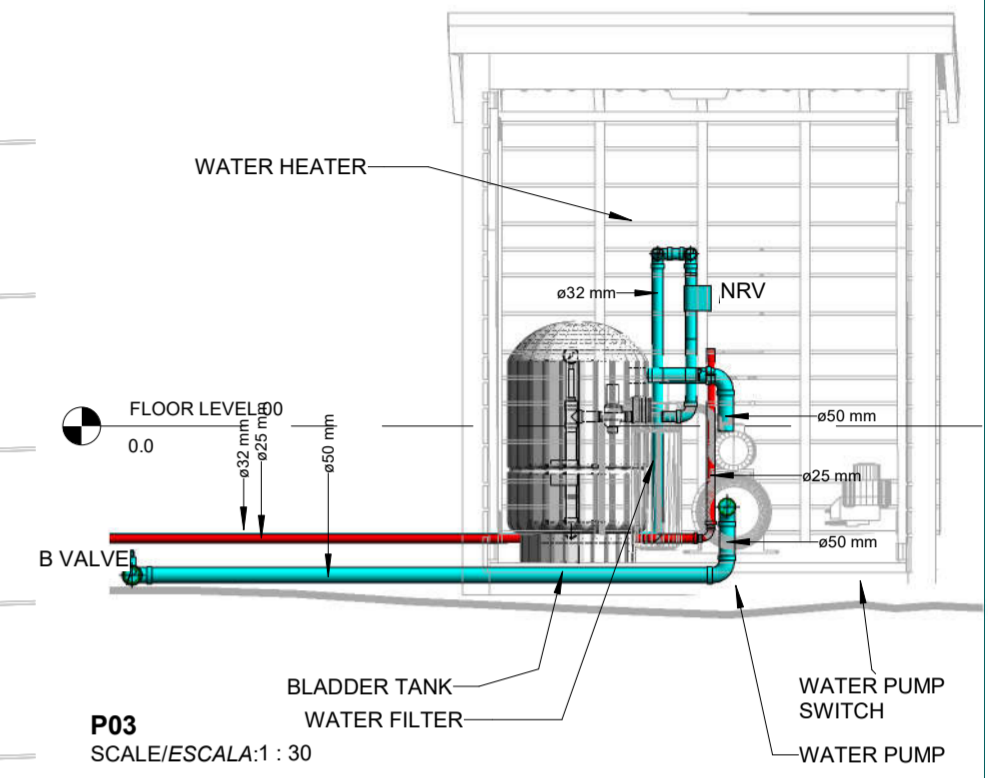


PLUMBING PIPE LAYOUT
SCALE/ESCALA: 1 : 50

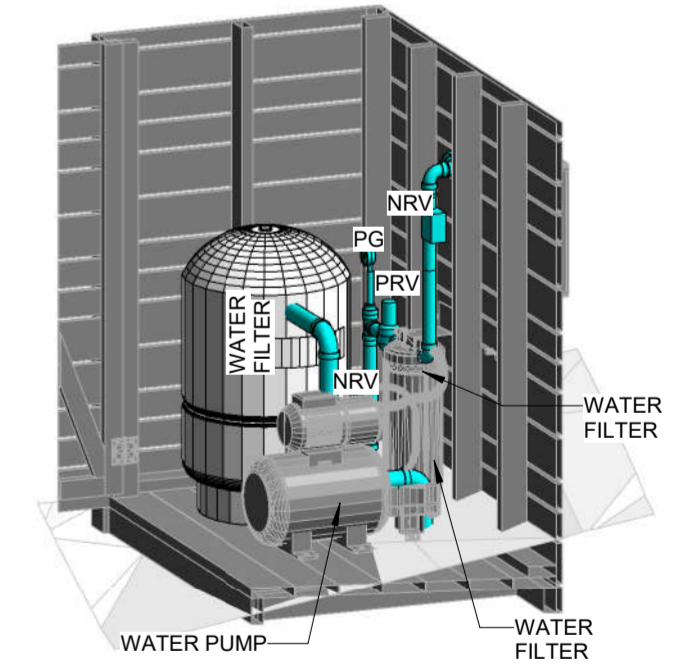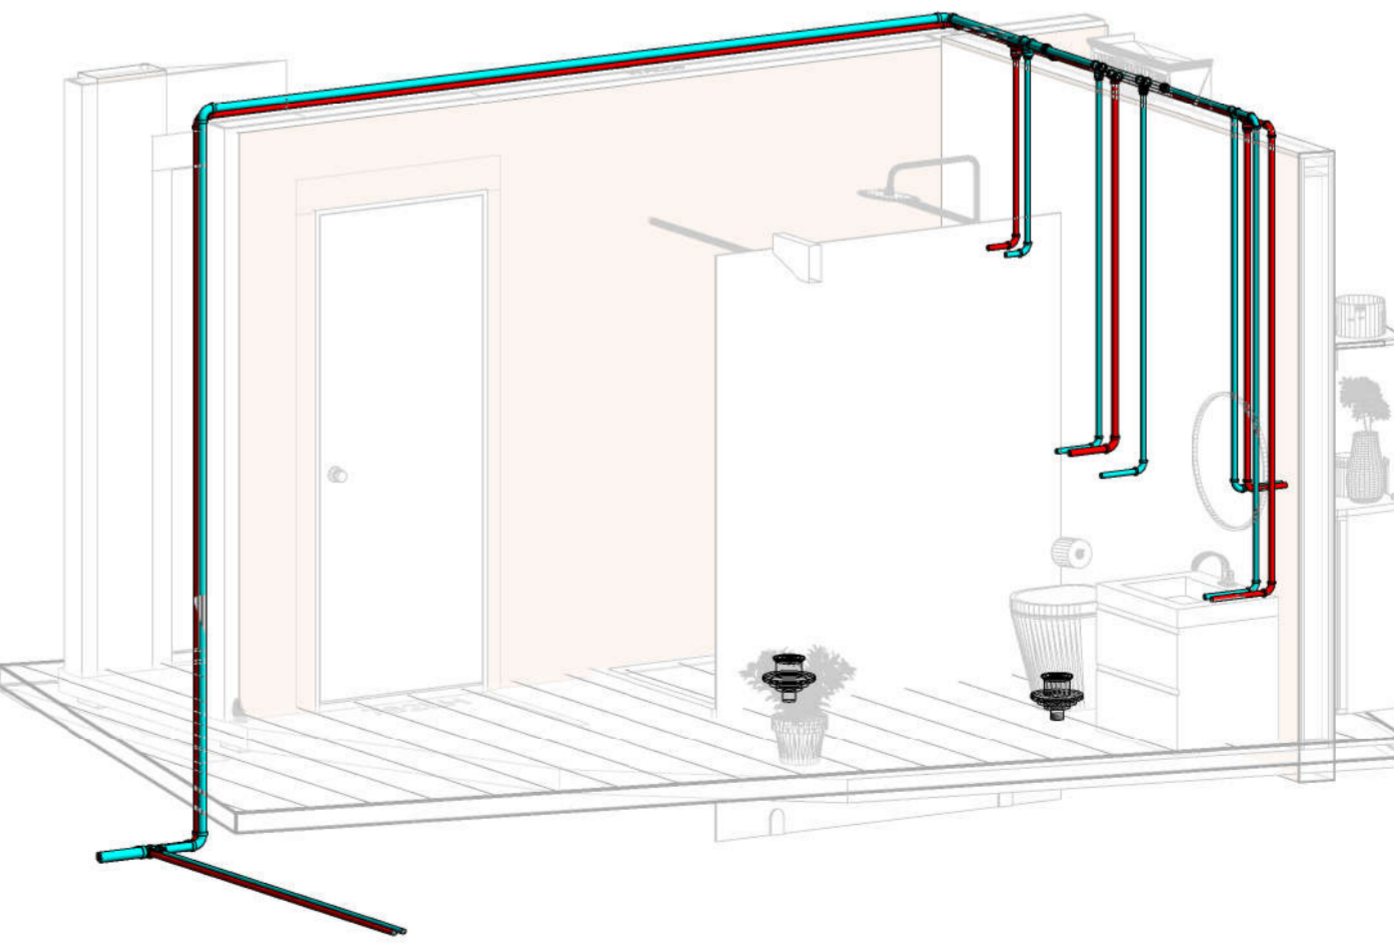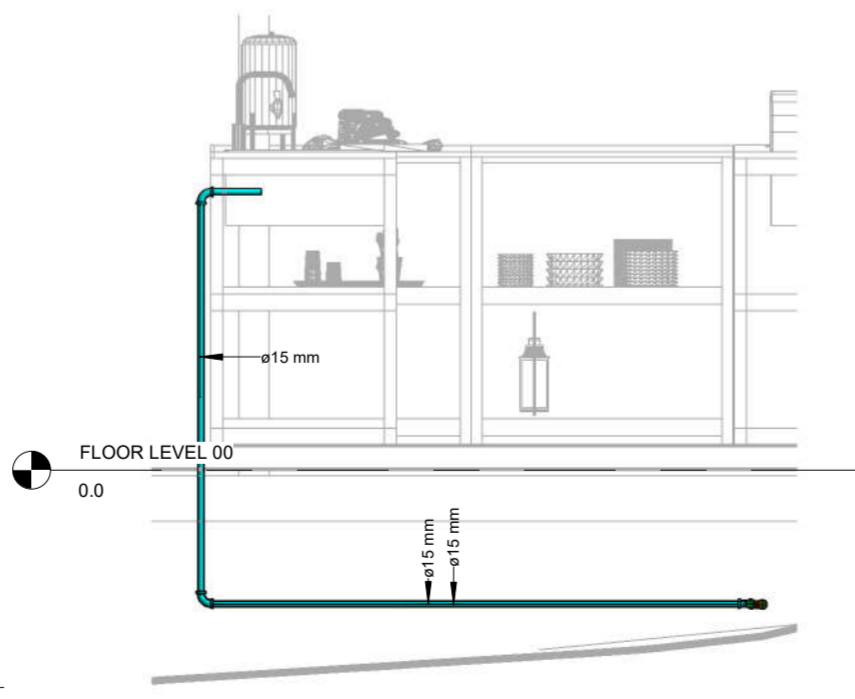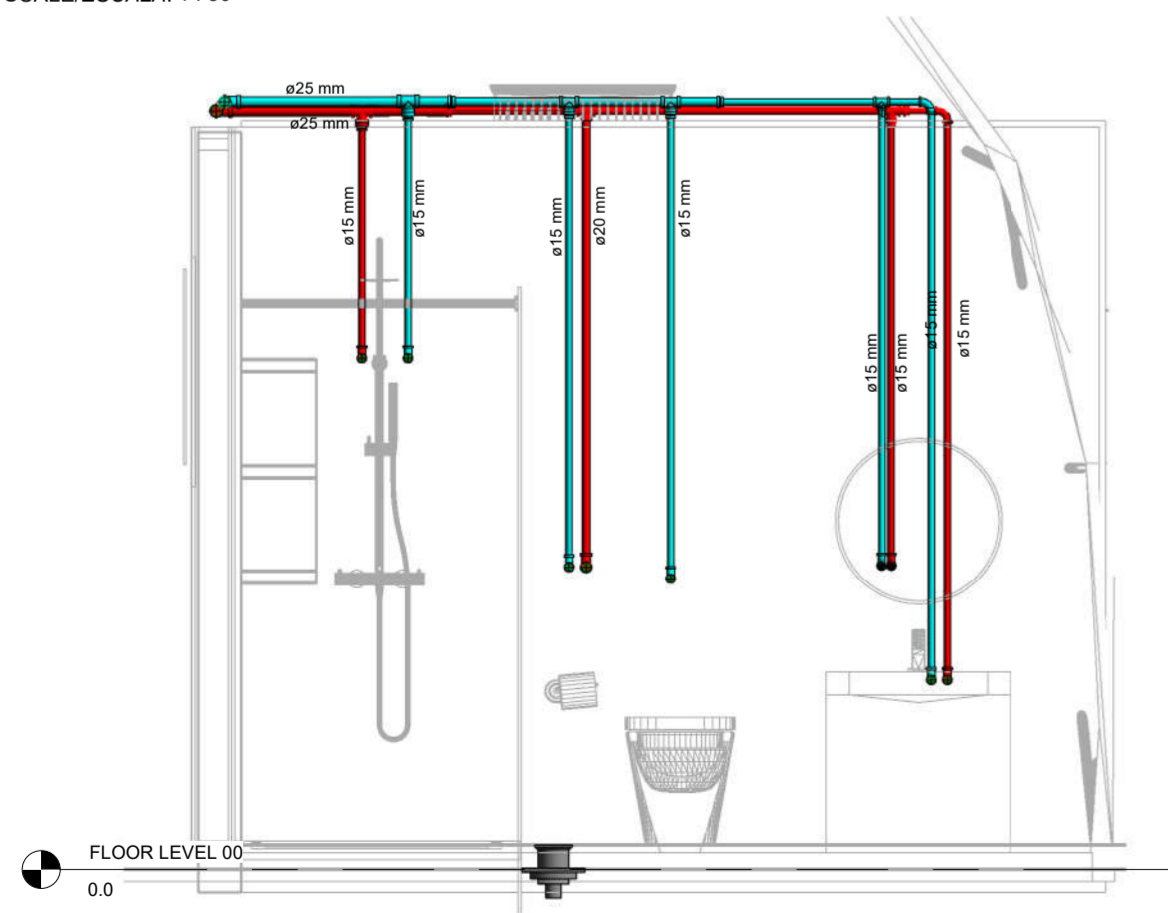


PA 3D02
SCALE/ESCALA:


| REV. | DESCRIPTION | DATE | DRAWN BY | CHECKED BY |
|------------------------------------|-------------|------------------------------|---------------------|-------------|
| SHEET NAME: PLUMBING LAYOUT | | DRAWING CODE: 008 | FLOOR LEVEL: | |
| PROJECT ADDRESS: | | PROJECT CODE: 2004 | SCALE: As indicated | NORTH SIGN: |
| | | PROJECT NAME: STEW 27 | | |

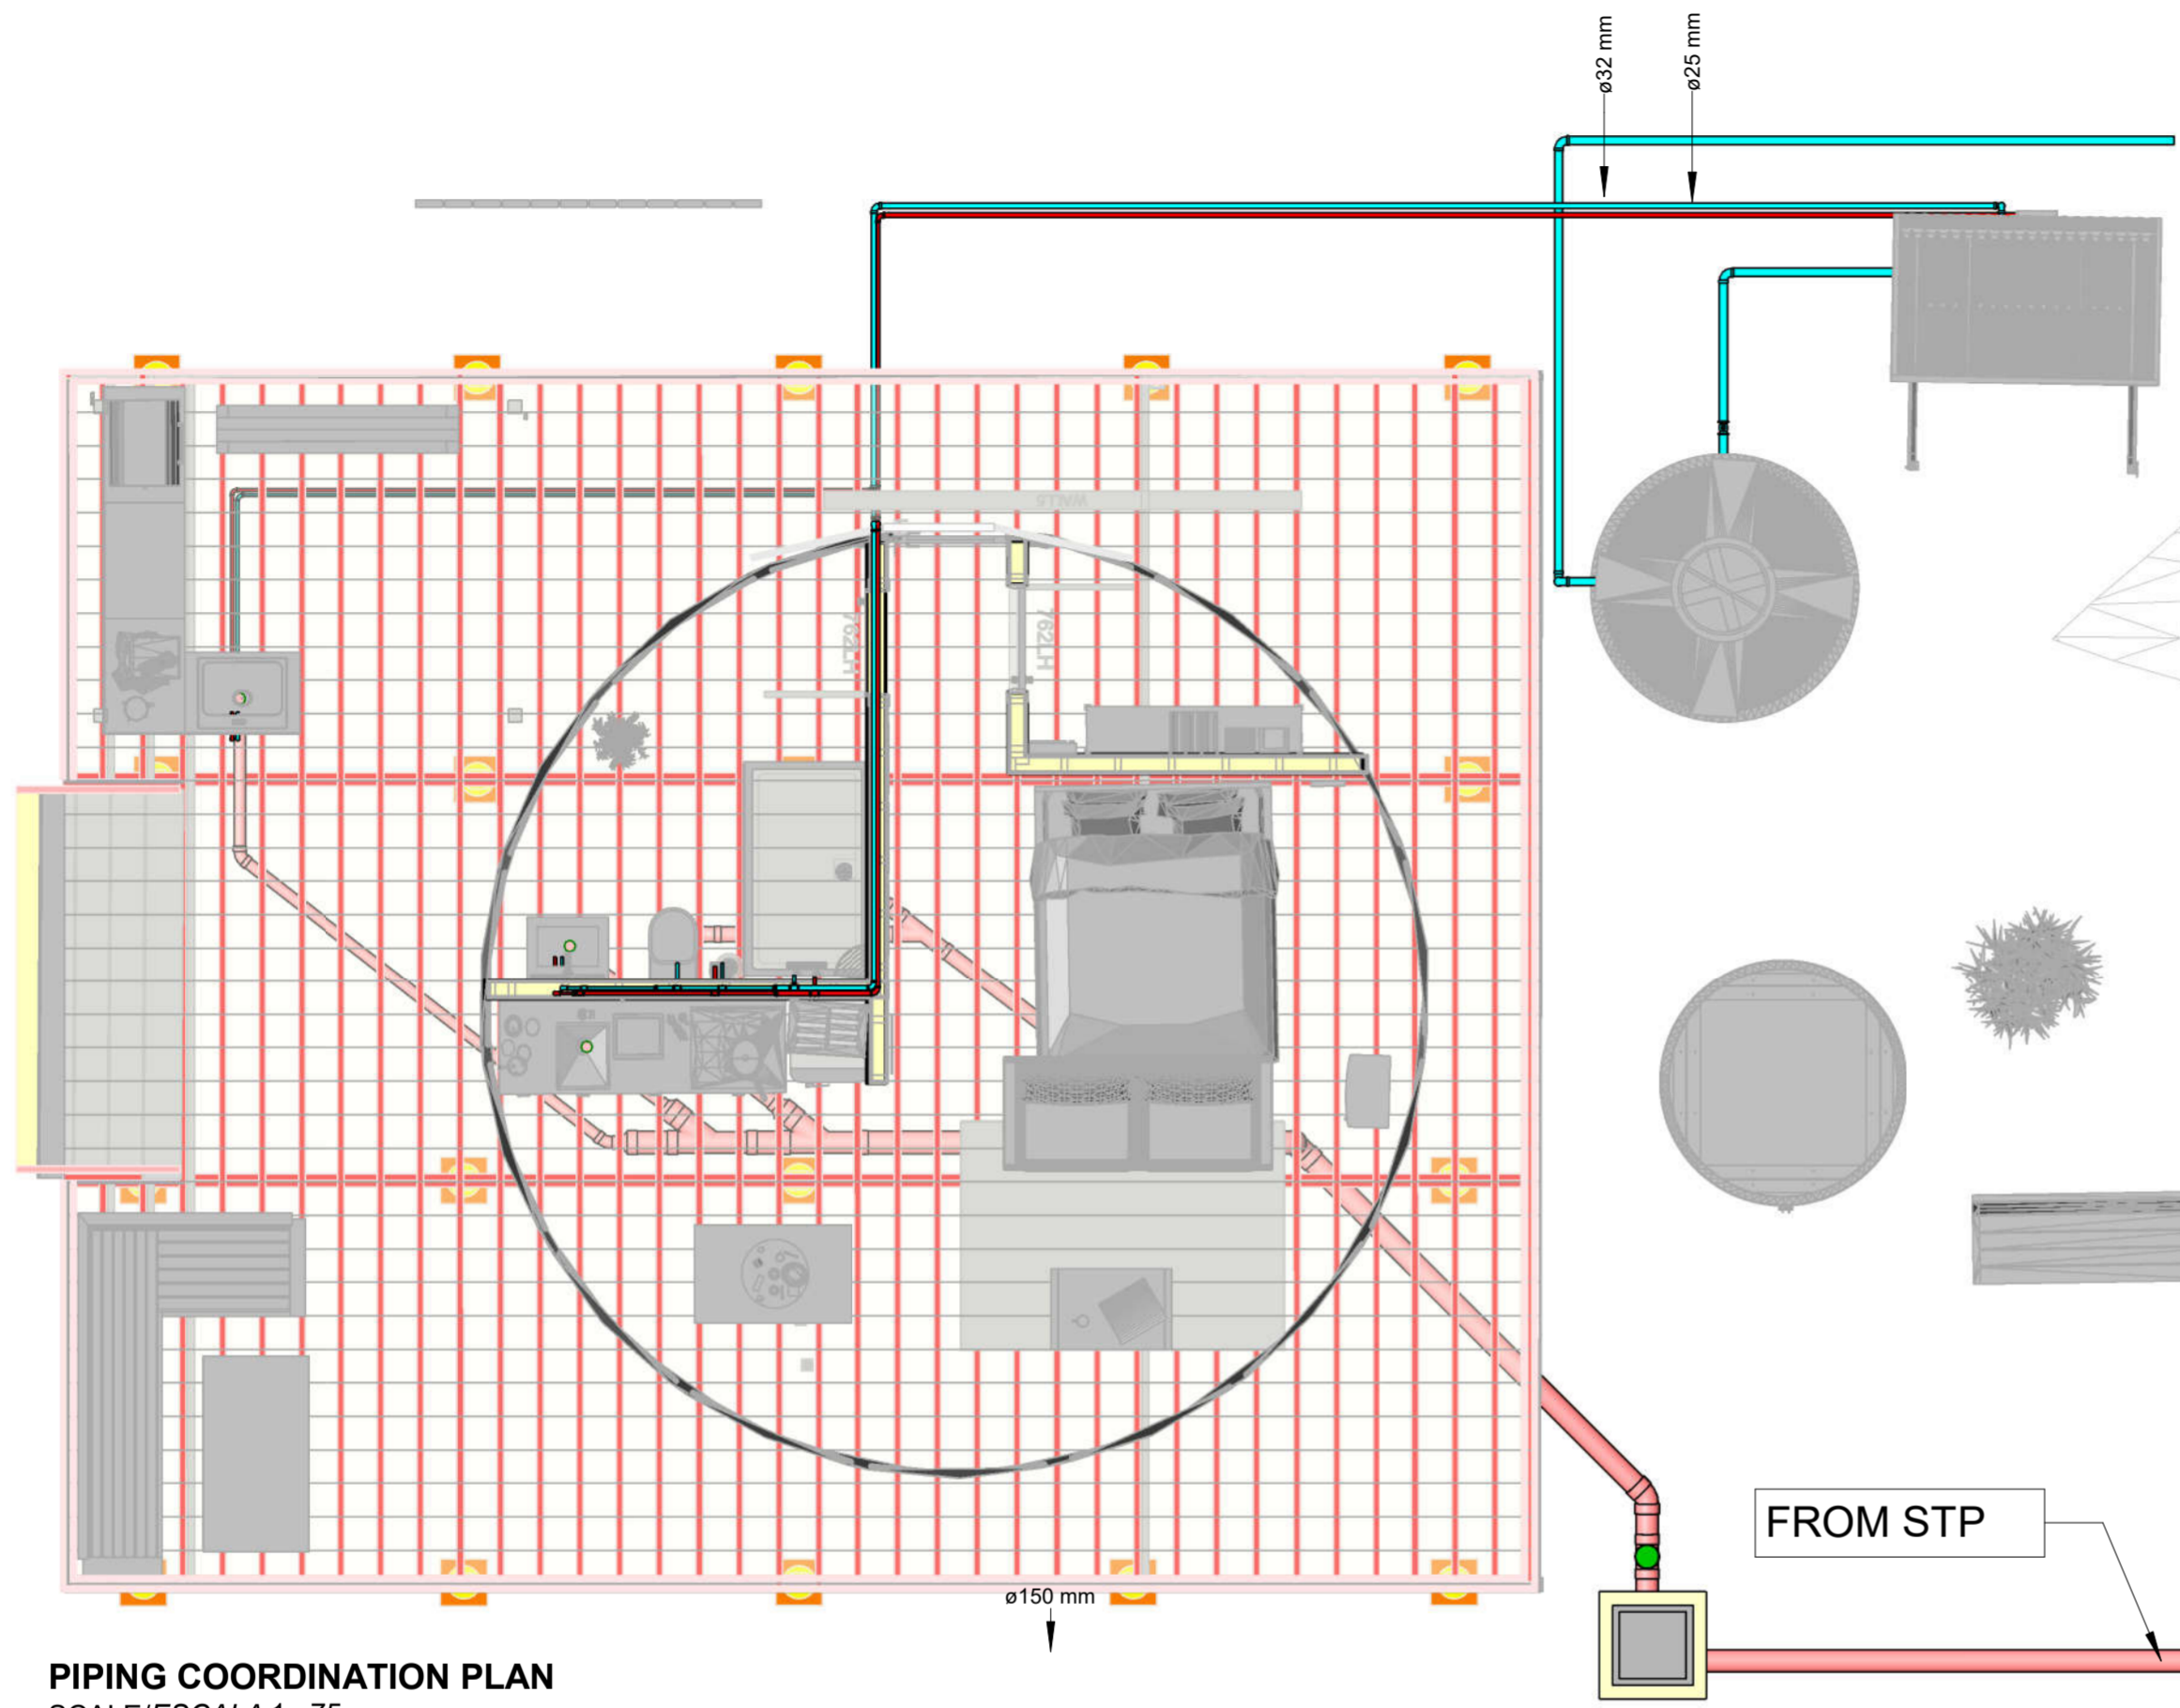

PIPING COORDINATION PLAN
SCALE/ESCALA:1 : 75

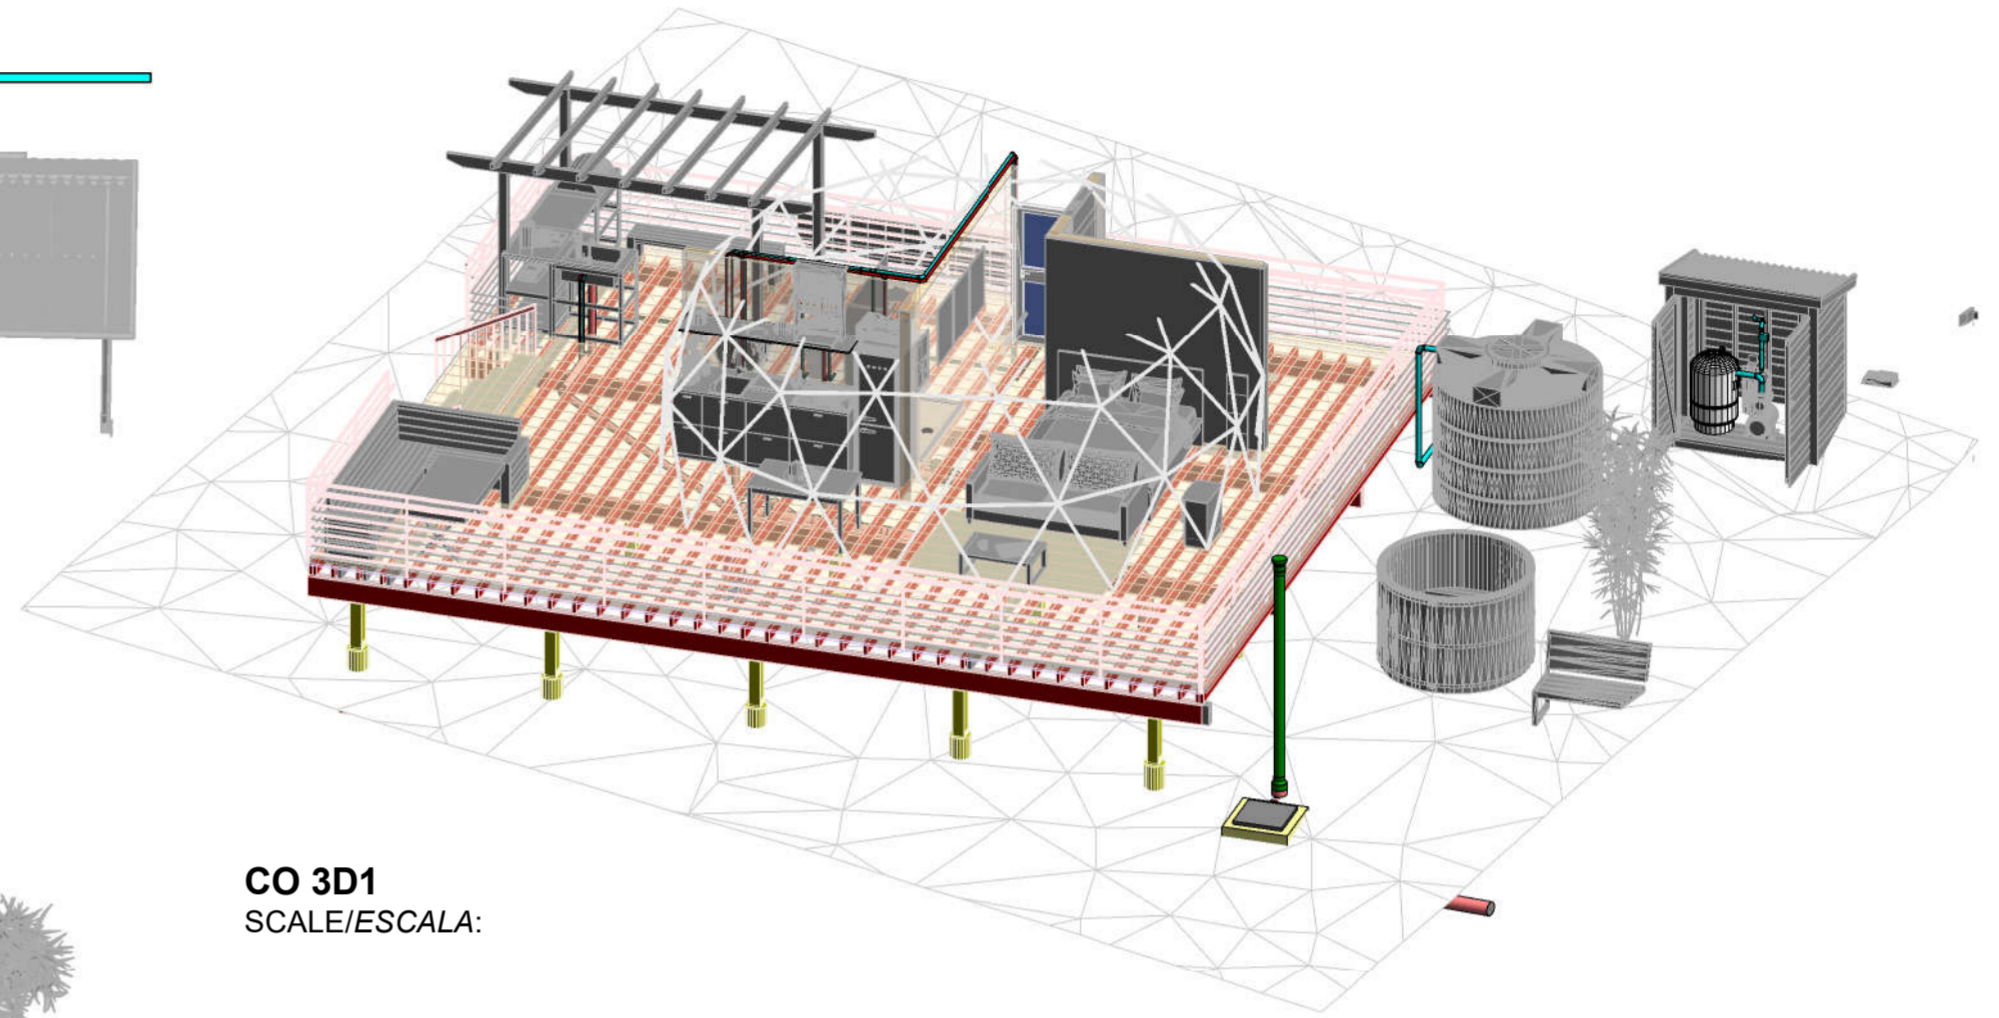

CO 3D1
SCALE/ESCALA:

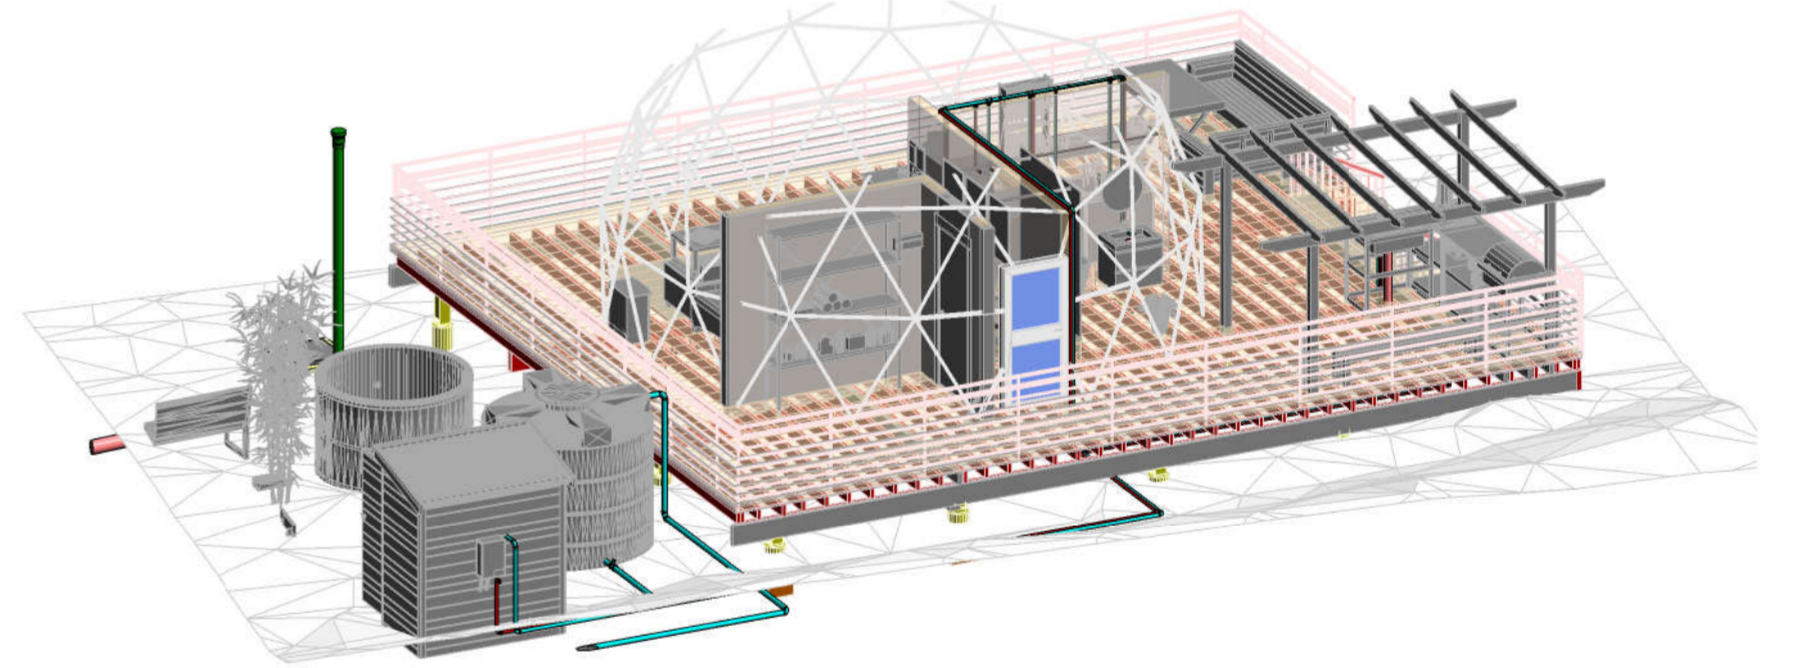

CO 3D2
SCALE/ESCALA:

LEGEND:

| | |
|--------------------------------------|---------------------|
| █ | DOMESTIC COLD WATER |
| █ | DOMESTIC HOT WATER |
| █ | SANITARY & DRAINAGE |
| █ | VENTILATION PIPE |

| REV. | DESCRIPTION | DATE | DRAWN BY | CHECKED BY |
|--|-------------|---------------------------------|------------------------------|------------------------|
| SHEET NAME: PIPING COORDINATION PLAN | | DRAWING CODE: 009 | FLOOR LEVEL: | |
| PROJECT ADDRESS: | | CONSULTANT ADDRESS: | PROJECT CODE: 2004 | SCALE: As indicated |
| | | PROJECT NAME: STEW 27 | | |
| | | NORTH SIGHN | | |